






Frontansicht

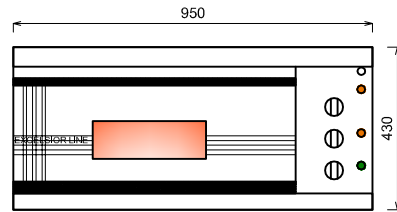

Rückansicht

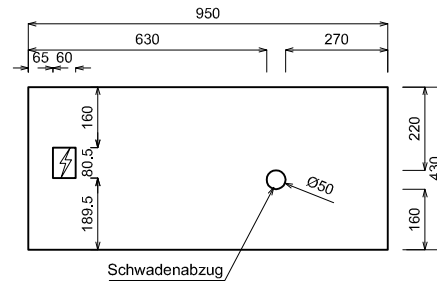

Grundriss

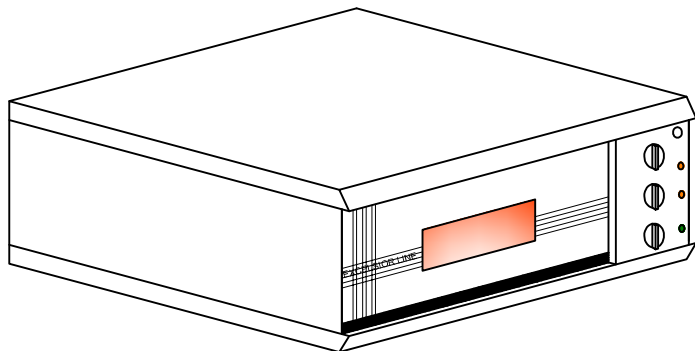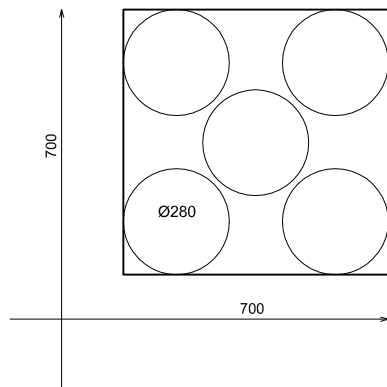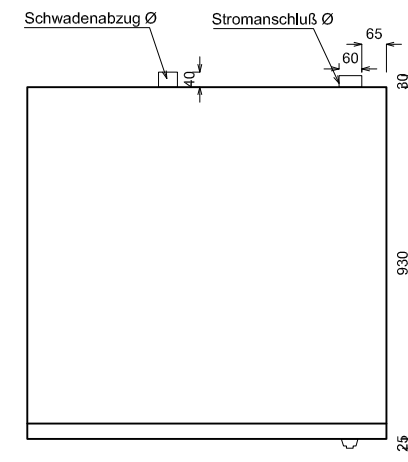

PIZZA EXCELSIOR MEZZO

STACKABLE / STAPELBAR

AUSFÜHRUNG IN EDELSTAHL /
STAINLESS STEEL STYLE

(ERST. DATUM / DATE CREATED:) 30.01.2009

ALLE MADE IN / ALL DIMENSION IN : mm	SCALE / MAßSTAB: 1 : 20	MAßTOLERANZ / DIMENSION TOLERANCE : ± 3 mm			BLATT FORMAT / SHEET FORMAT: A4		
STROMANSCHLUß / ELECTRIC CONNECTION		BREITE / WEIGHT	TIEFE / LENGHT	HÖHE / HEIGHT	BACKFLÄCHE / BACK AREA	ANCHLUßWERT / CONNECTION VALUE:	BEST.NR. / ORDER NO. :
Mezzo I		950mm	930mm	430mm	700x700mm	8 kW, 380 - 420V	02320
Mezzo II		950mm	930mm	860mm	2x 700x700mm		
Mezzo III		950mm	930mm	1290mm	3x 700x700mm		

OBER- UND UNTERHITZE GETRENNT REGELBAR MIT 2 : 4 ODER 6 THERMOSTATEN BIS 500°C /
UPPER AND LOWER HEAT SEPARATELY REGULATED WITH 2 ;4 OR 6 THERMOSTATS TO 500 ° C